



1/1A MOOREFIELD PARK DRIVE
 WODONGA, VICTORIA 3690
www.southernvalehomes.com.au
 PH: (02)6051 5000 FAX: (02)6051 5001
Vic Lic No. DB-U6240 NSW Lic No. 94451C ABN. 80 060 178 243
WARNING The plan & design of this house is owned by Southern Vale Homes and under the copyright act of 1968 cannot be reproduced in any shape or form without prior written authorisation.

THE SNOWY ADJUSTED FOR LEETON
FOR: NORTHVIEW PROPERTIES

**SKETCH
 DESIGN**

Drawing approved by: _____
 Client Date

Client Date

Builder Date

Drawing No.: SV09031
 Revision No.: SK01
 Date: 22-01-09
 Drawn By: PJ
 Scale:
 Inclusions: Lifestyle
 Sheet No.: 1



1 Ground Floor
1 : 100

Area Schedule (Gross Building)		
Name	Area	Squares
Living Area	142.74 m ²	15.37
Garage Area	37.32 m ²	4.02
Portico Area	3.71 m ²	0.40
Grand total: 3	183.78 m ²	19.78




1/1A MOOREFIELD PARK DRIVE
WODONGA, VICTORIA 3690
www.southernvalehomes.com.au
PH: (02)6051 5000 FAX: (02)6051 5001
Vic Lic No. DB-U6240 NSW Lic No. 94451C ABN. 80 060 178 243
WARNING The plan & design of this house is owned by Southern Vale Homes and under the copyright act of 1968 cannot be reproduced in any shape or form without prior written authorisation.

THE SNOWY ADJUSTED FOR LEETON
FOR: NORTHVIEW PROPERTIES


**SKETCH
DESIGN**

Drawing approved by: _____ Date: _____
Client: _____ Date: _____
Client: _____ Date: _____
Builder: _____ Date: _____

Drawing No.: SV09031
Revision No.: SK01
Date: 22-01-09
Drawn By: PJ
Scale: 1 : 100
Inclusions: Lifestyle
Sheet No.: 2

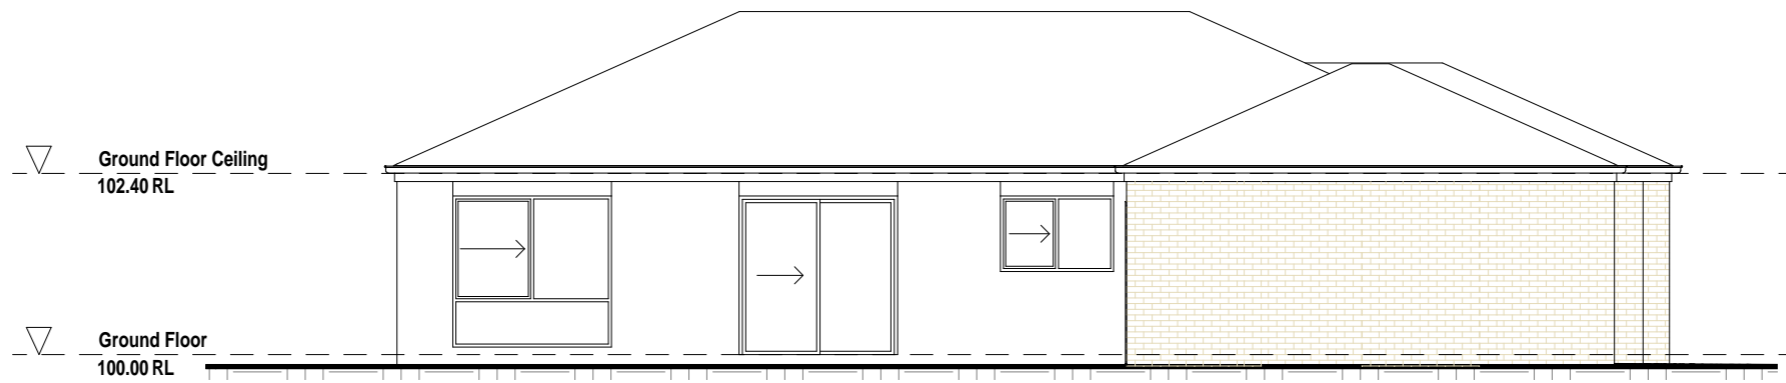

2 Elevation B
1 : 100

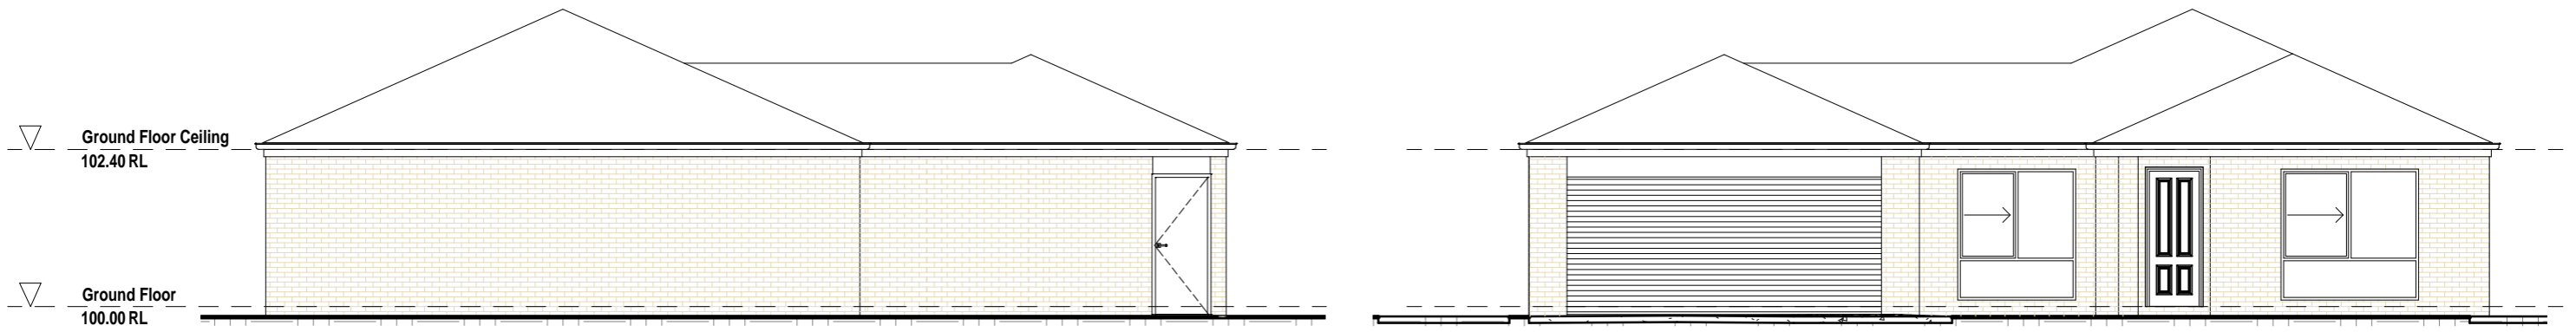

1 Elevation A
1 : 100

4 Elevation D
1 : 100



3 Elevation C
1 : 100



1/1A MOOREFIELD PARK DRIVE
WODONGA, VICTORIA 3690
www.southernvalehomes.com.au
PH: (02)6051 5000 FAX: (02)6051 5001
Vic Lic No. DB-U6240 NSW Lic No. 94451C ABN. 80 060 178 243
WARNING The plan & design of this house is owned by Southern Vale Homes and under the copyright act of 1968 cannot be reproduced in any shape or form without prior written authorisation.

THE SNOWY ADJUSTED FOR LEETON
FOR: NORTHVIEW PROPERTIES

**SKETCH
DESIGN**

Drawing approved by:
Client Date
Client Date
Builder Date

Drawing No.: SV09031
Revision No.: SK01
Date: 22-01-09
Drawn By: PJ
Scale: 1 : 100
Inclusions: Lifestyle
Sheet No.: 3