

1/1A MOOREFIELD PARK DRIVE
WODONGA, VICTORIA 3690

www.southernvalehomes.com.au
PH: (02)6051 5000 FAX: (02)6051 5001
Vic Lic No. DB-U6240 NSW Lic No. 94451C ABN. 80 060 178 243

WARNING The plan & design of this house is owned by Southern Vale Homes and under the copyright act of 1968 cannot be reproduced in any shape or form without prior written authorisation.

THE BLACKWOOD ADJUSTED FOR LEETON
FOR: NORTHVIEW PROPERTIES

**SKETCH
ISSUE**

Drawing approved by:

Client Date

Client Date

Builder Date

Drawing No.: SV9030
Revision No.: SK01
Date: 22-01-09
Drawn By: PJ
Scale:
Inclusions: Lifestyle
Sheet No.: 1



1 Ground Floor
1 : 100

Area Schedule (Gross Building)		
Name	Area	Squares
Living Area	131.83 m ²	14.19
Garage Area	37.20 m ²	4.00
Portico Area	4.16 m ²	0.45
Grand total: 3	173.19 m ²	18.64




1/1A MOOREFIELD PARK DRIVE
WODONGA, VICTORIA 3690
www.southernvalehomes.com.au
PH: (02)6051 5000 FAX: (02)6051 5001
Vic Lic No. DB-U6240 NSW Lic No. 94451C ABN. 80 060 178 243
WARNING The plan & design of this house is owned by Southern Vale Homes and under the copyright act of 1968 cannot be reproduced in any shape or form without prior written authorisation.

THE BLACKWOOD ADJUSTED FOR LEETON
FOR: NORTHVIEW PROPERTIES

**SKETCH
ISSUE**

Drawing approved by: _____
Client Date
Client Date
Builder Date

Drawing No.: SV9030
Revision No.: SK01
Date: 22-01-09
Drawn By: PJ
Scale: 1 : 100
Inclusions: Lifestyle
Sheet No.: 2

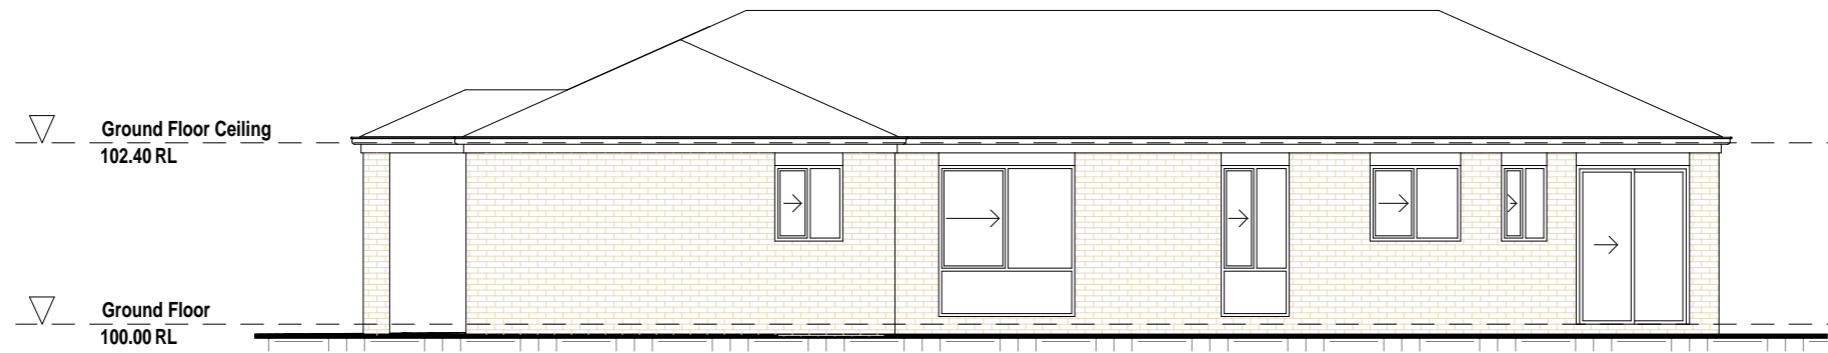

1 Elevation A
1 : 100



2 Elevation B
1 : 100



3 Elevation C
1 : 100



4 Elevation D
1 : 100



1/1A MOOREFIELD PARK DRIVE
WODONGA, VICTORIA 3690
www.southernvalehomes.com.au
PH: (02)6051 5000 FAX: (02)6051 5001
Vic Lic No. DB-U6240 NSW Lic No. 94451C ABN. 80 060 178 243
WARNING The plan & design of this house is owned by Southern Vale Homes and under the copyright act of 1968 cannot be reproduced in any shape or form without prior written authorisation.

THE BLACKWOOD ADJUSTED FOR LEETON
FOR: NORTHVIEW PROPERTIES

**SKETCH
ISSUE**

Drawing approved by: _____
Client Date
Client Date
Builder Date

Drawing No.: SV9030
Revision No.: SK01
Date: 22-01-09
Drawn By: PJ
Scale: 1 : 100
Inclusions: Lifestyle
Sheet No.: 3